

---

# **Lehigh Valley Improvement Projects**

---

# **USF – Health Facilities Planning and Construction Lehigh Valley Health Network (LVHN) Improvement Projects**


## **Background**

**This facilities improvement effort will involve several renovation projects taken from a developed HSC Mini-Master Plan (MMP) which focuses on improving, upgrading, and expanding existing spaces in the MDC, MDL, MDN, and MDA complex.**

**The MMP provides a recommended work list of projects which supports pedestrian way-finding & signage improvements and considers facility spatial expansions as health science student enrollment increases.**

**Eleven (11) proposed projects are identified in the MMP totaling cost estimates of nearly \$12M. The LVHN effort will focus on only four (4) of those projects**


# USF – HSC Facilities Planning and Construction

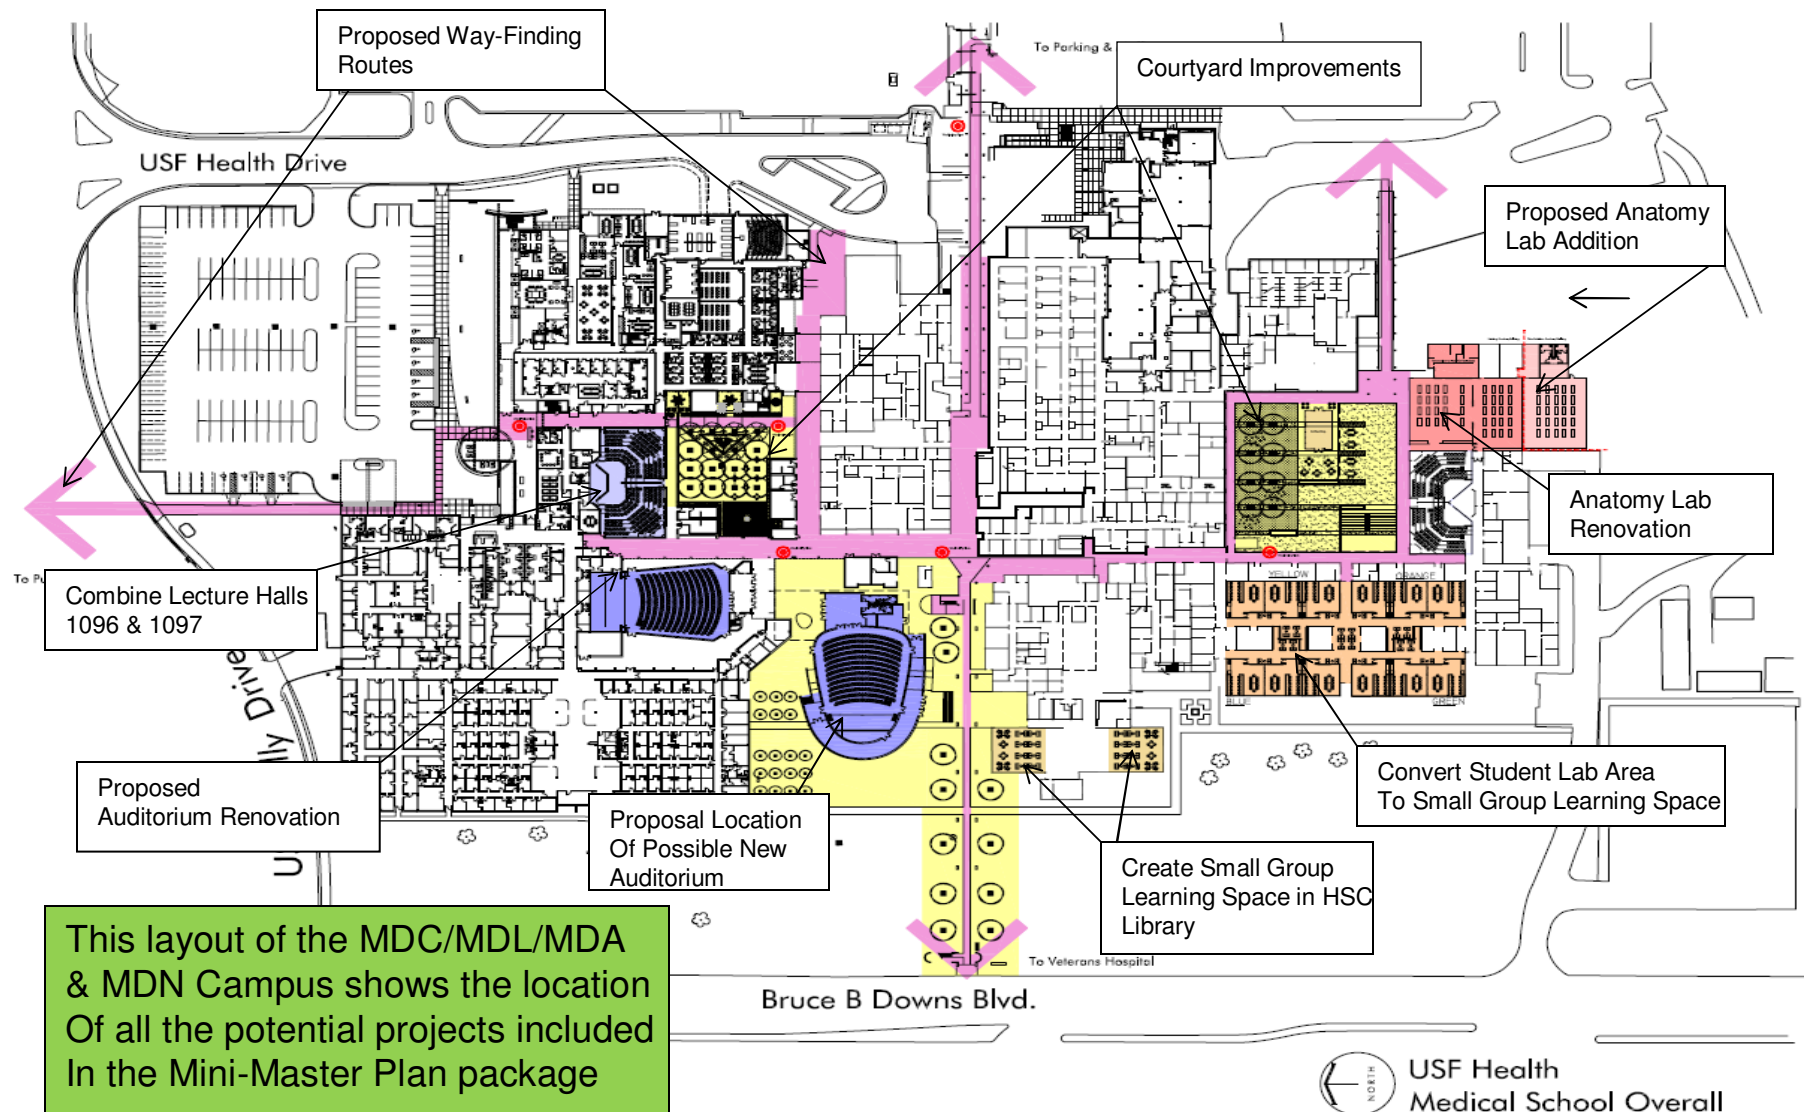


10/20/2009

## Overall MMP Site Improvement Plan


## USF – HSC Facilities Planning and Construction

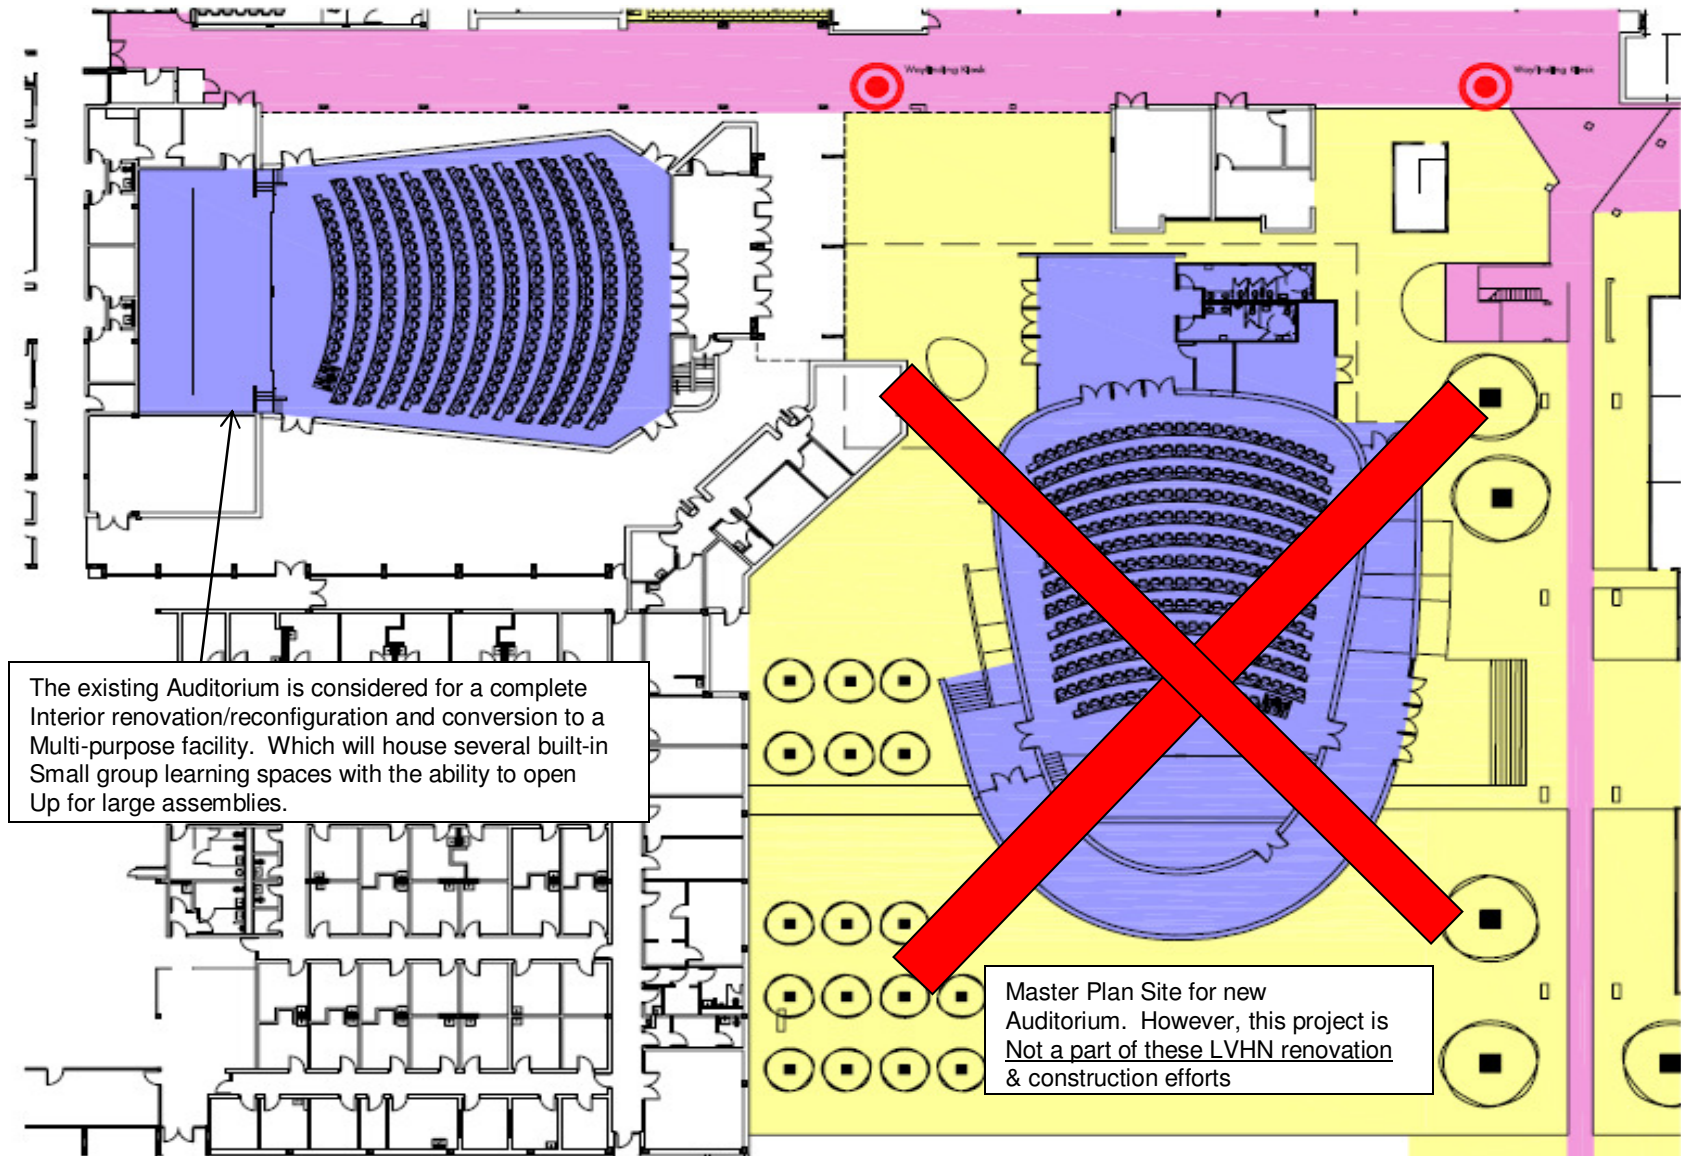

## USF – HSC Facilities Planning and Construction

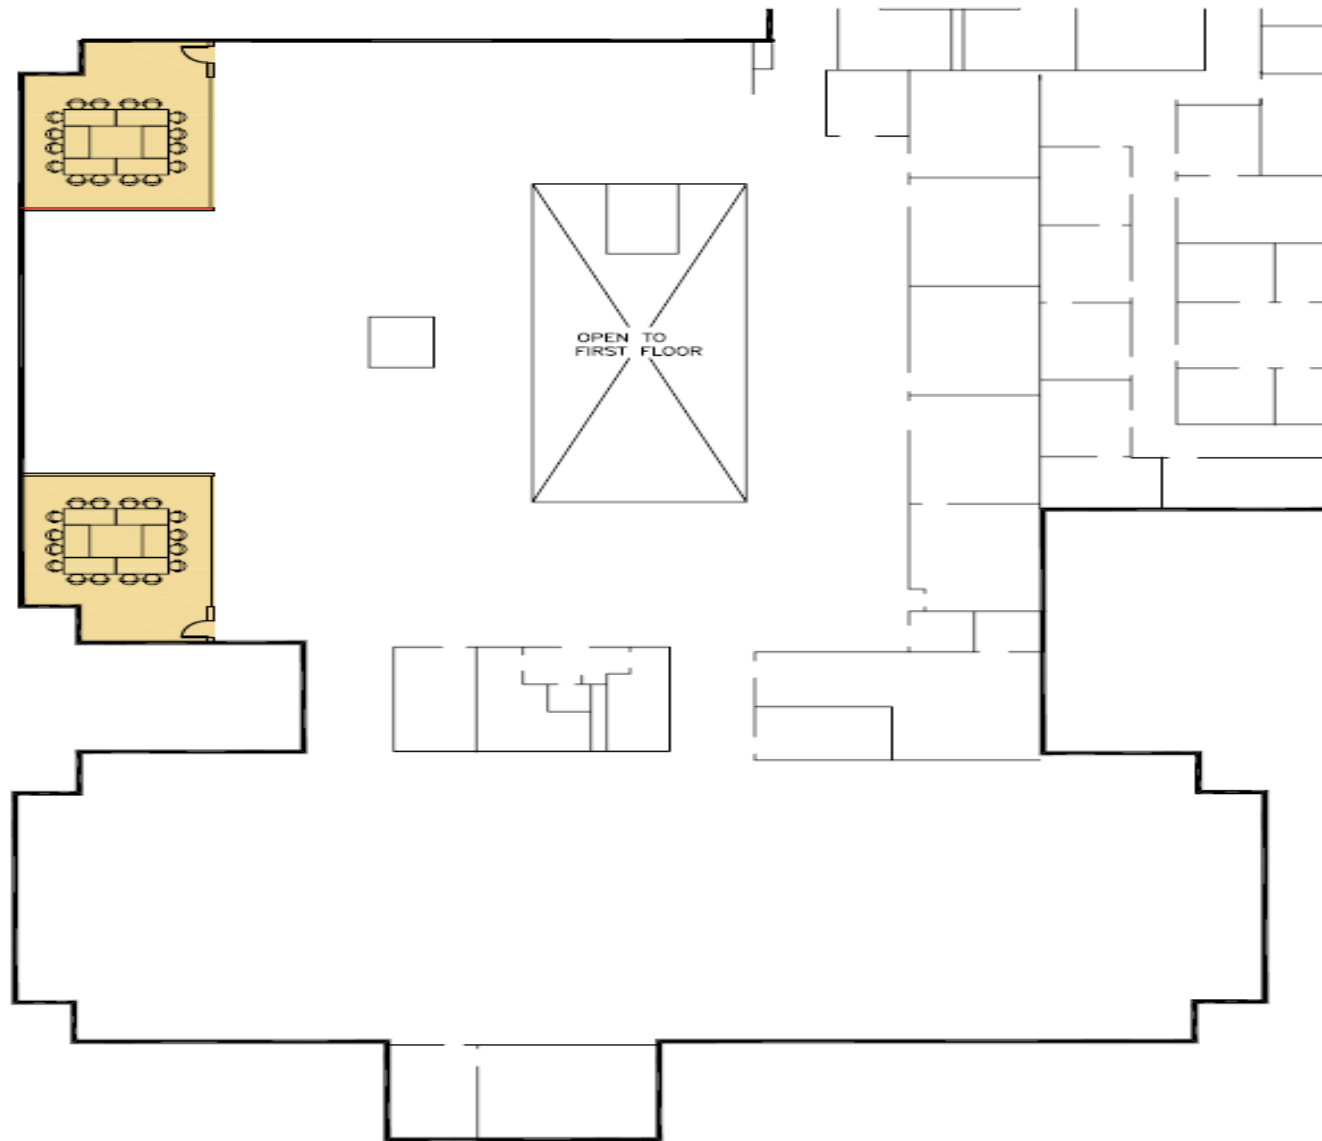


## USF – HSC Facilities Planning and Construction

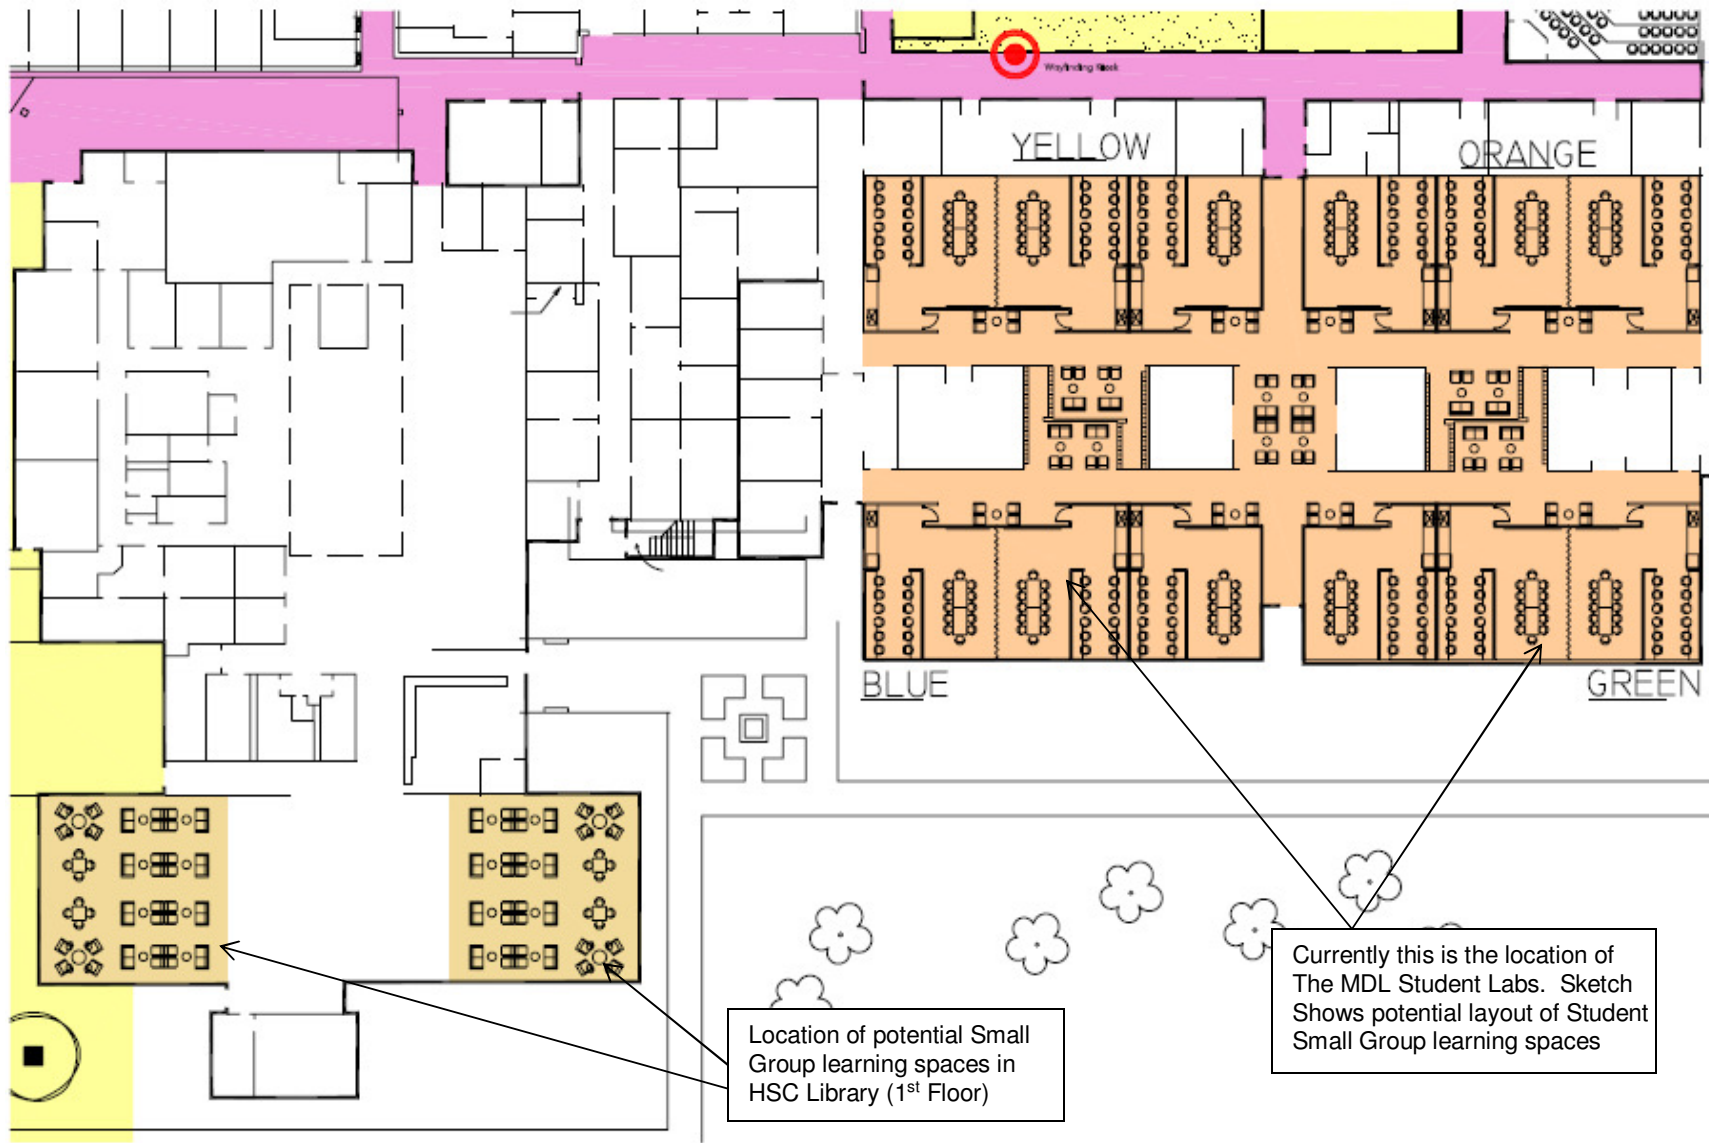




# USF – HSC Facilities Planning and Construction


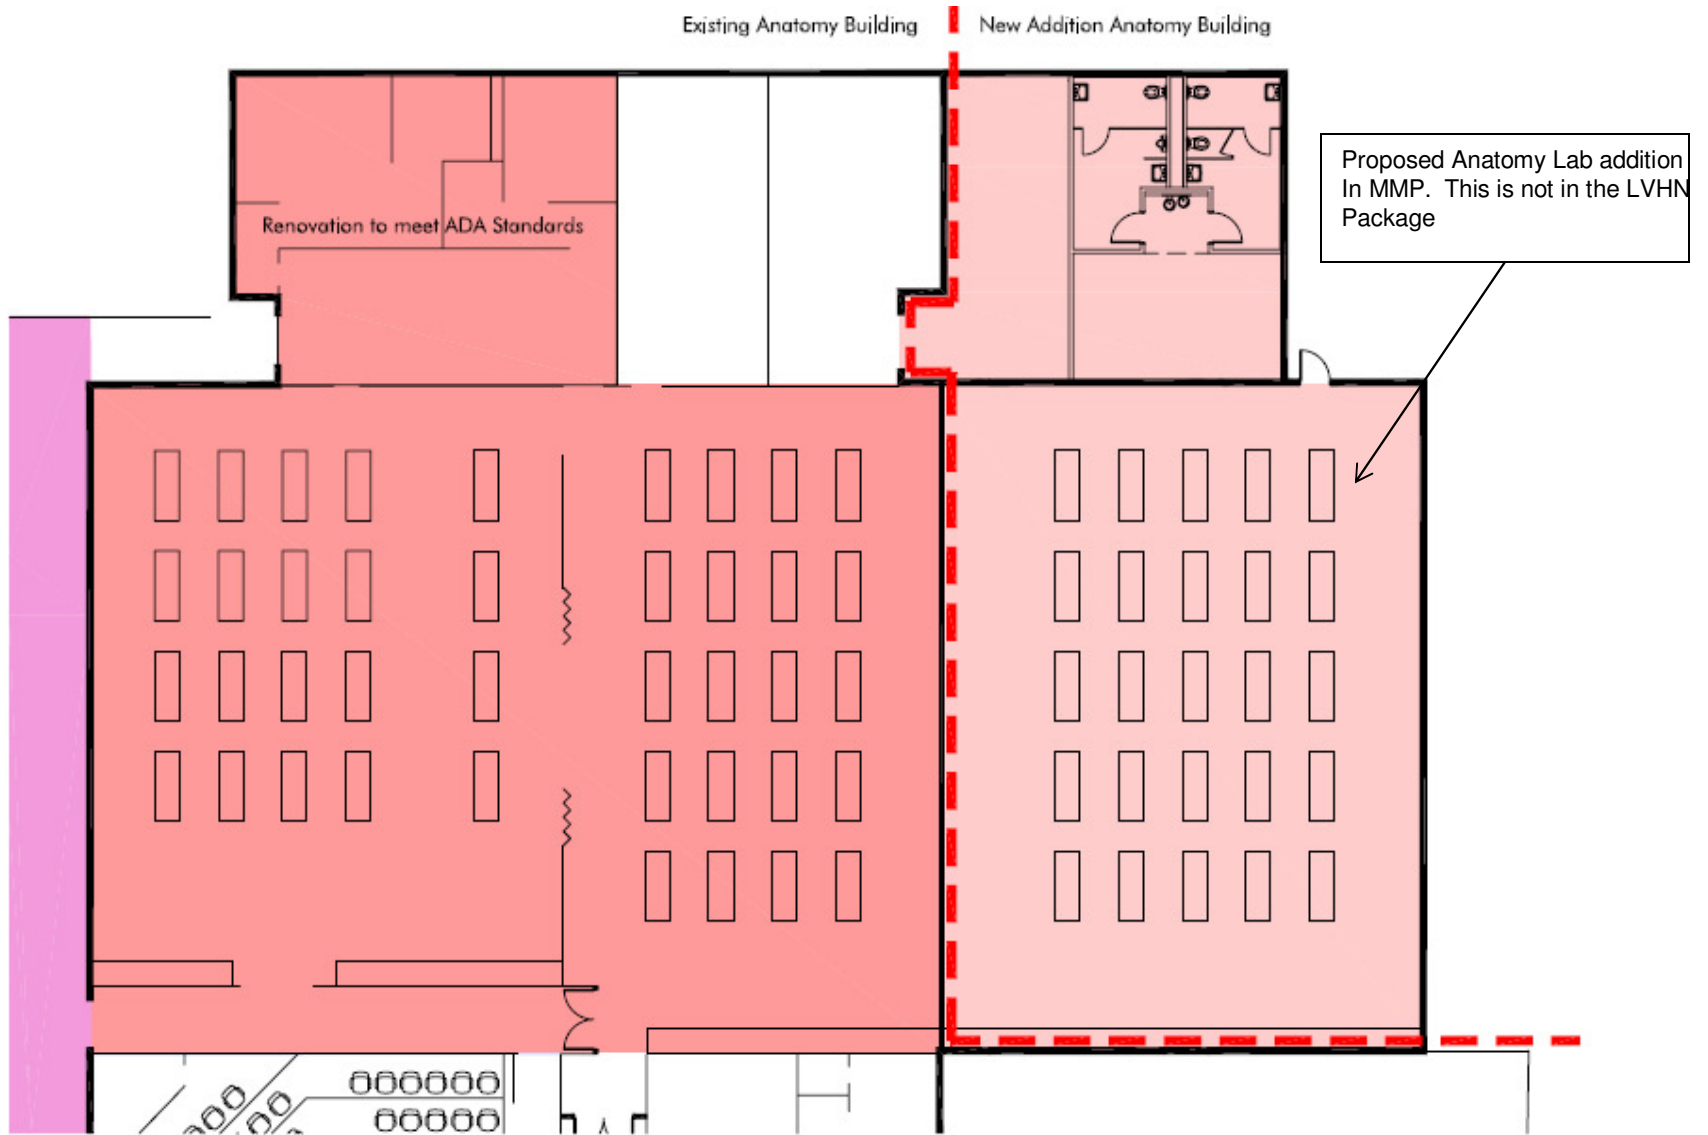


## USF – HSC Facilities Planning and Construction

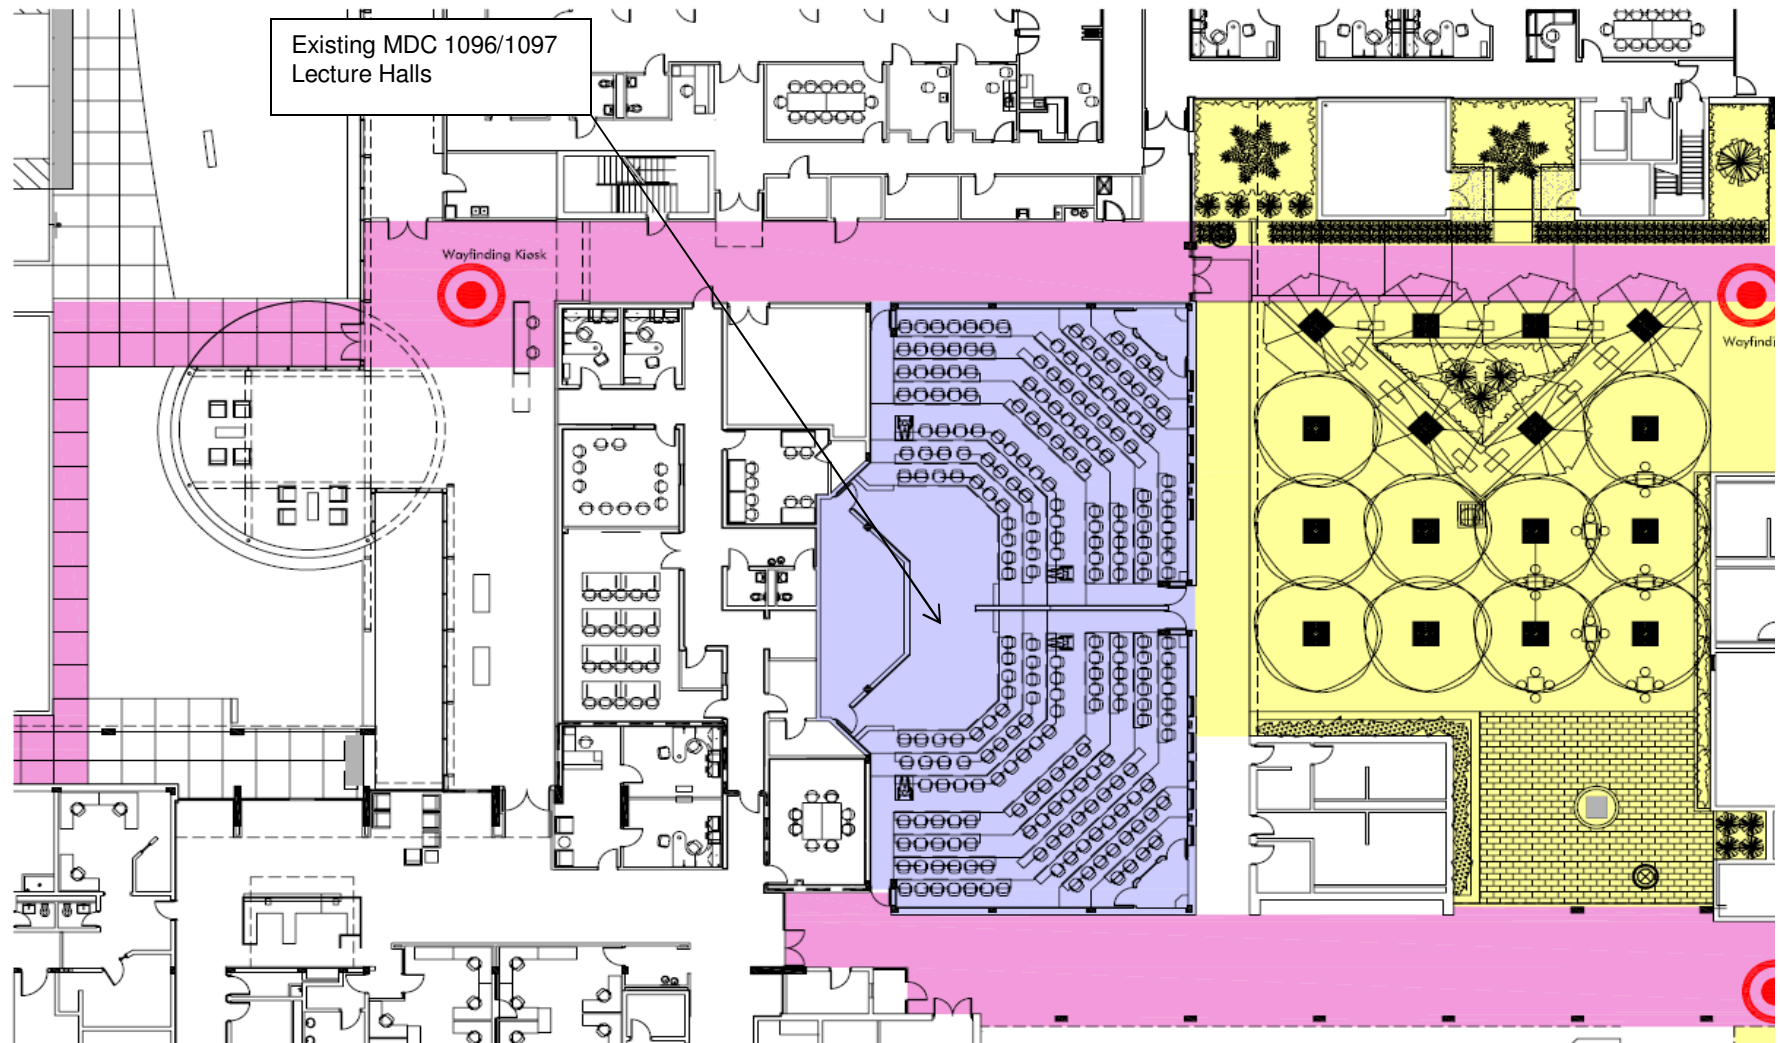



# USF – HSC Facilities Planning and Construction LVHN Classroom/Study Area Renovations

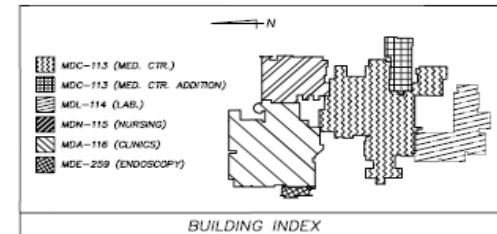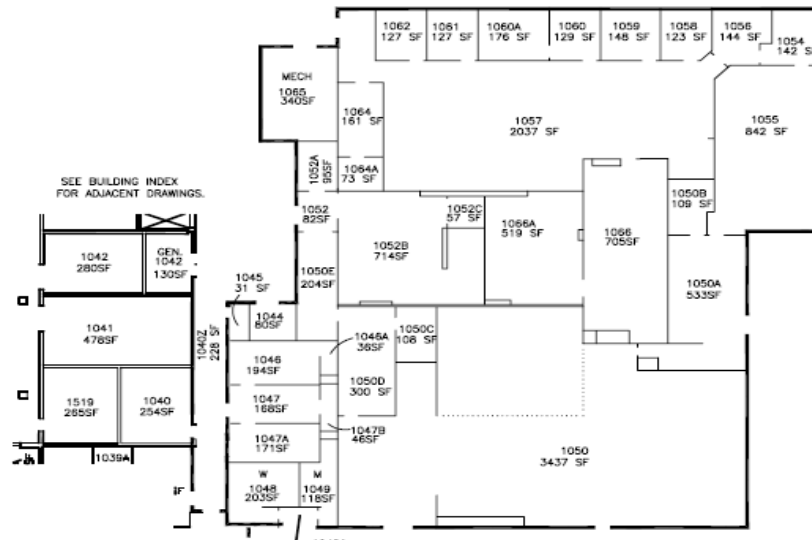

Rough Cost Estimate - \$200K

**FIRST FLOOR PLAN**  
SCALE: 1/16"=1'-0" (Ø 15" X 24")

7. 01/30/04 UPDATE ROOM NUMBERS AND SQUARE FOOTAGE
6. 06/12/03 ADD ROOM 1052E (RM)
5. 4/17/03 ADD ROOM 1052E, 1050B (C & D)
4. 06/28/02 RENOVATIONS TO ROOMS 1055 AND 1054. ADDED ROOMS 1065, 1058-1063, 1065 AND 1086
3. 03/28/93 ADD DOOR RM. 1046
2. 01/16/91 ADD RM'S 1048A, 1047B & 1048A. REV. RM'S 1050, 1052, 1052D, 1054, 1054A & 1050A
1. 09/17/90 COPIED TO COMPUTER

	UNIVERSITY OF SOUTH FLORIDA		
	HEALTH SCIENCES CENTER		
	MAIN BLDG. CAFETERIA (MDC)		
	BOB B.	DATE 3/10/75	SCALE AS SHOWN
			DWG. NO. 0113
			201F

10/20/2009

Old IT Space

---

## USF – Health Facilities Planning and Construction LVHN Renovation *Tentative* Timetable/Schedule/Milestones

- Faculty Meeting and Discussions to determine “Function”
- Review “Function” Possibilities against “Form”
- Select A/E Design Team (TBD) – for the 4 selected projects
- **Target Schedule Auditorium Construction Start – (Summer 2010 - August)**
- Auditorium Construction Completed by Fall 2011
- Lecture Hall 1097/1096 Construction Completed by 2012
- Student Lab Conversion to Study Rooms Completed (TBD)